


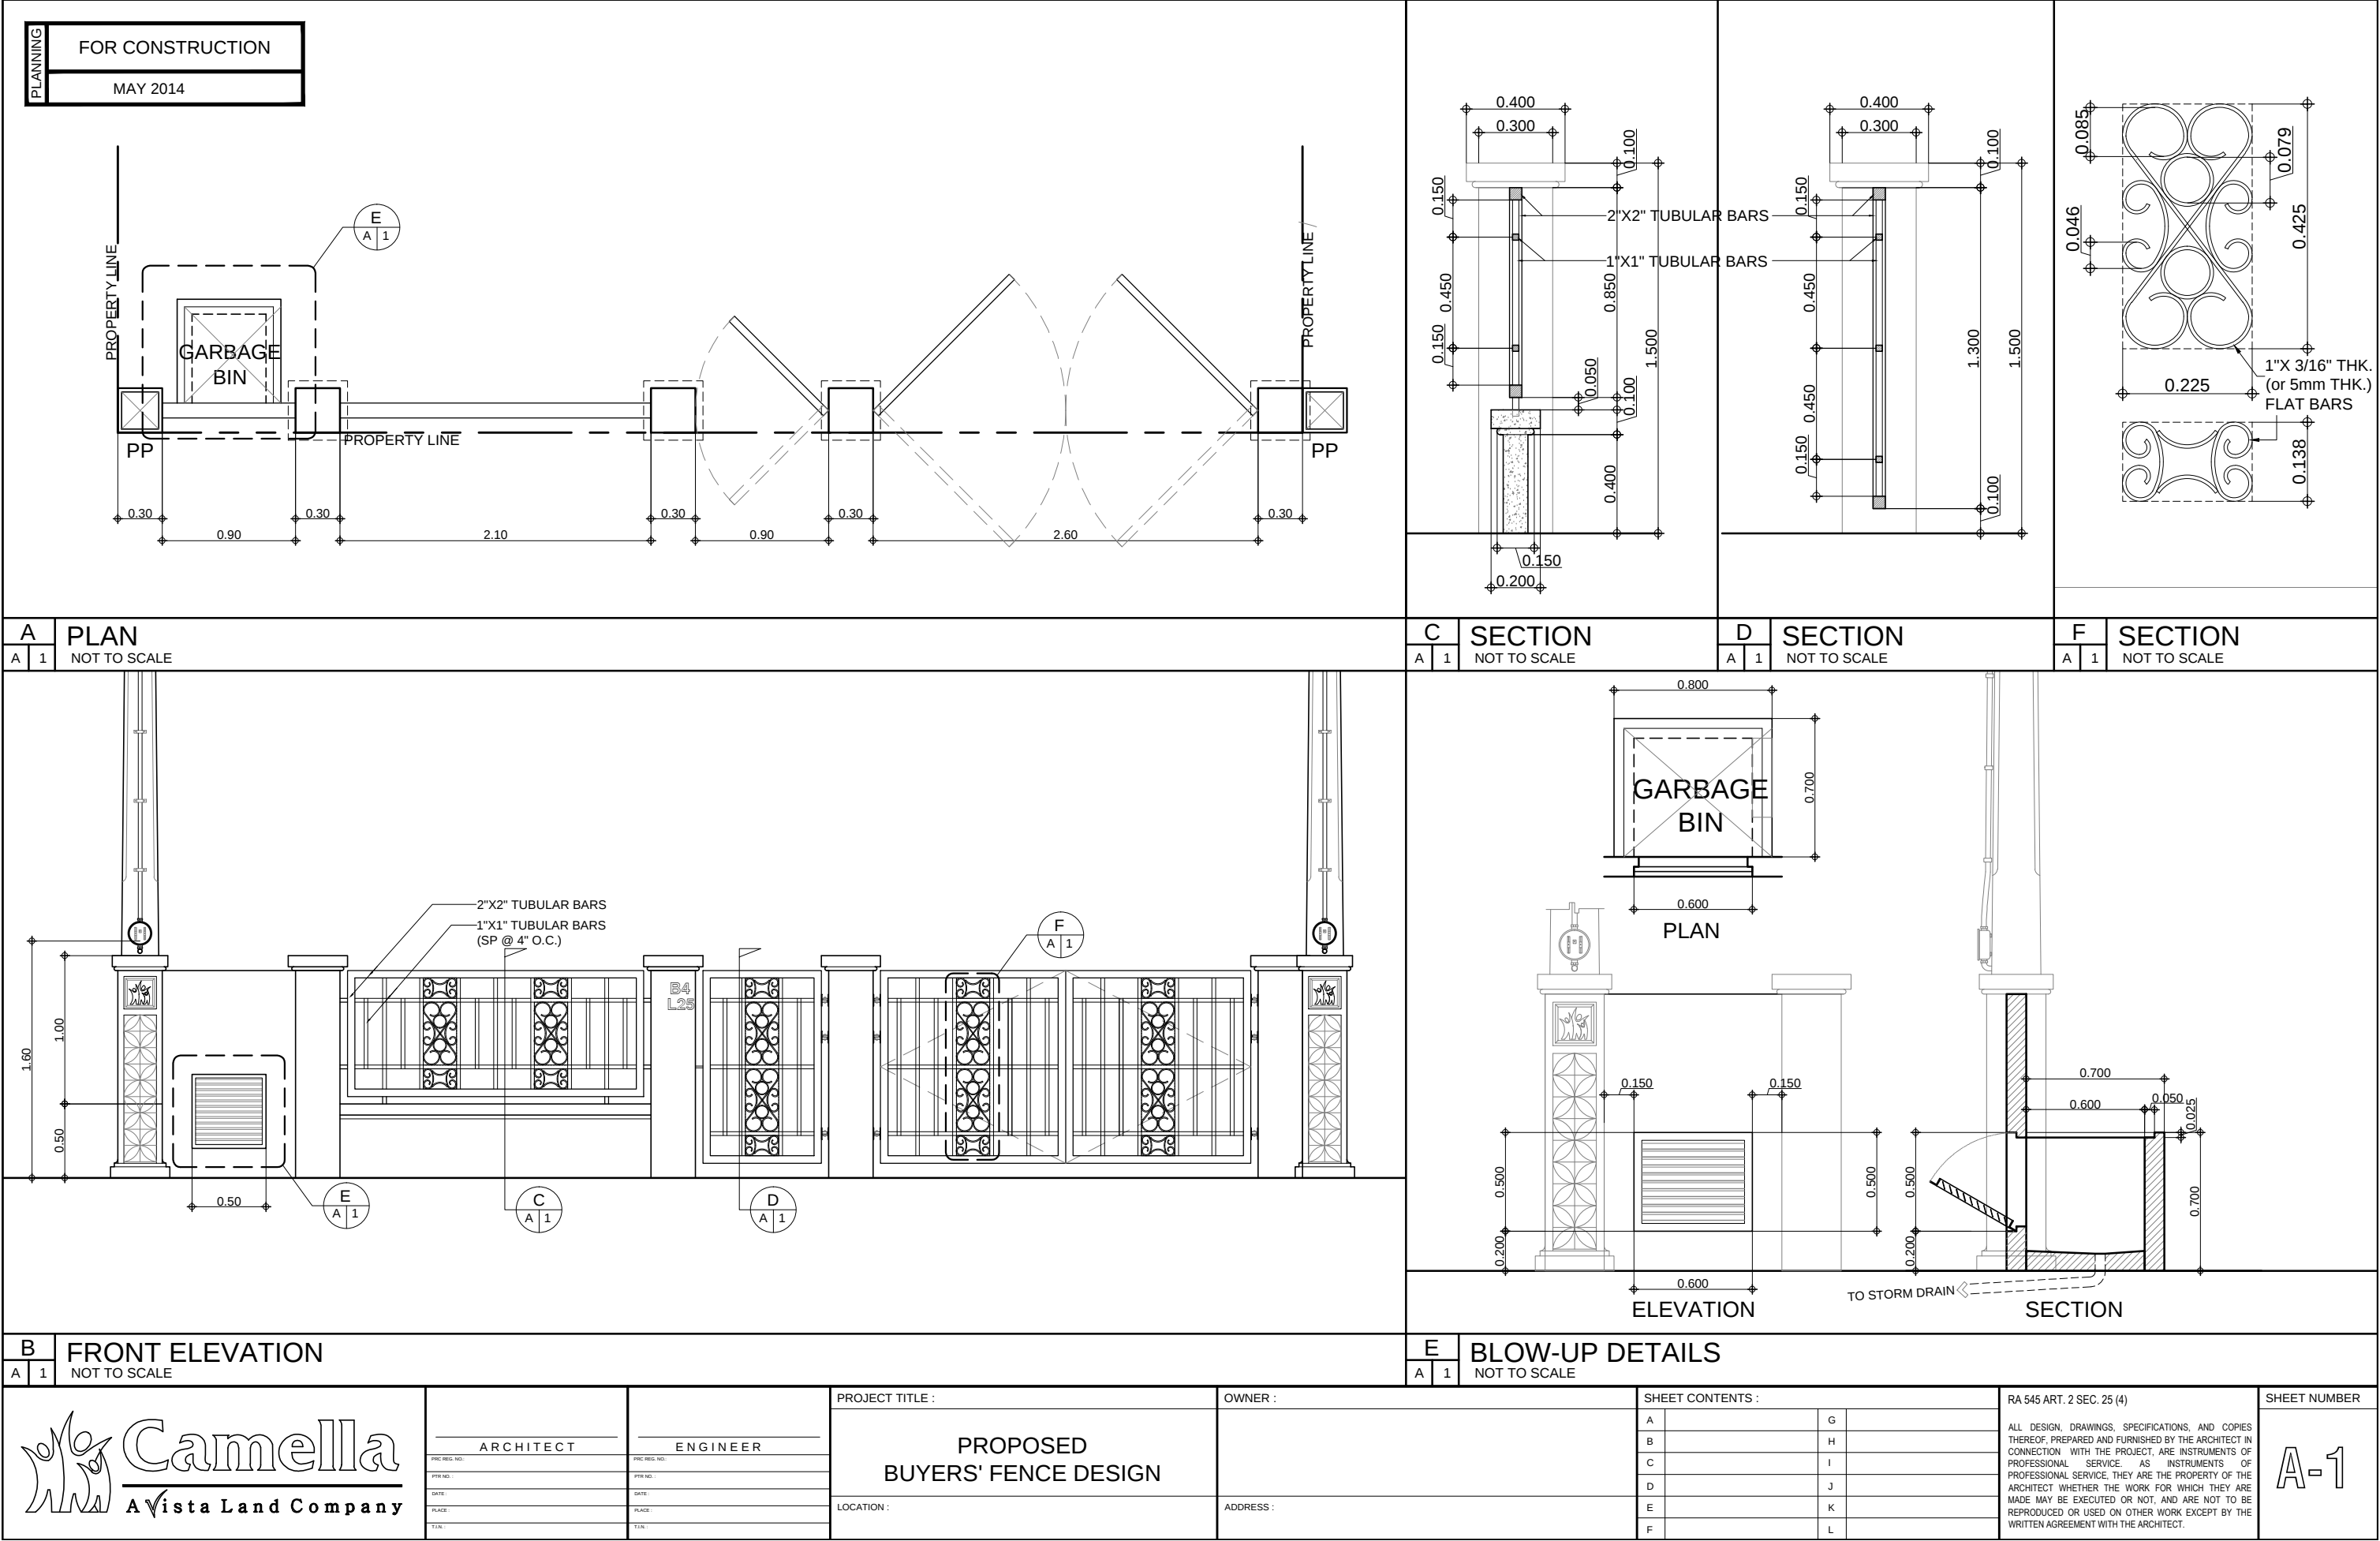

B
A 1

FRONT ELEVATION

NOT TO SCALE

E
A 1

BLOW-UP DETAILS

NOT TO SCALE

Camella

A Vista Land Company

ARCHITECT

ENGINEER

PROJECT TITLE :

PROPOSED BUYERS' FENCE DESIGN

LOCATION :

OWNER :

ADDRESS :

SHEET CONTENTS :

A	G
B	H
C	I
D	J
E	K
F	L

RA 545 ART. 2 SEC. 25 (4)

ALL DESIGN, DRAWINGS, SPECIFICATIONS, AND COPIES THEREOF, PREPARED AND FURNISHED BY THE ARCHITECT IN CONNECTION WITH THE PROJECT, ARE INSTRUMENTS OF PROFESSIONAL SERVICE. THEY ARE THE PROPERTY OF THE ARCHITECT WHETHER THE WORK FOR WHICH THEY ARE MADE MAY BE EXECUTED OR NOT, AND ARE NOT TO BE REPRODUCED OR USED ON OTHER WORK EXCEPT BY THE WRITTEN AGREEMENT WITH THE ARCHITECT.

SHEET NUMBER

A-1